




Figure 04_I-84TypicalCrossSection - Typical cross-section details at the abutment of the new Interstate 84 Bridge. Do Not Use Unless Needed

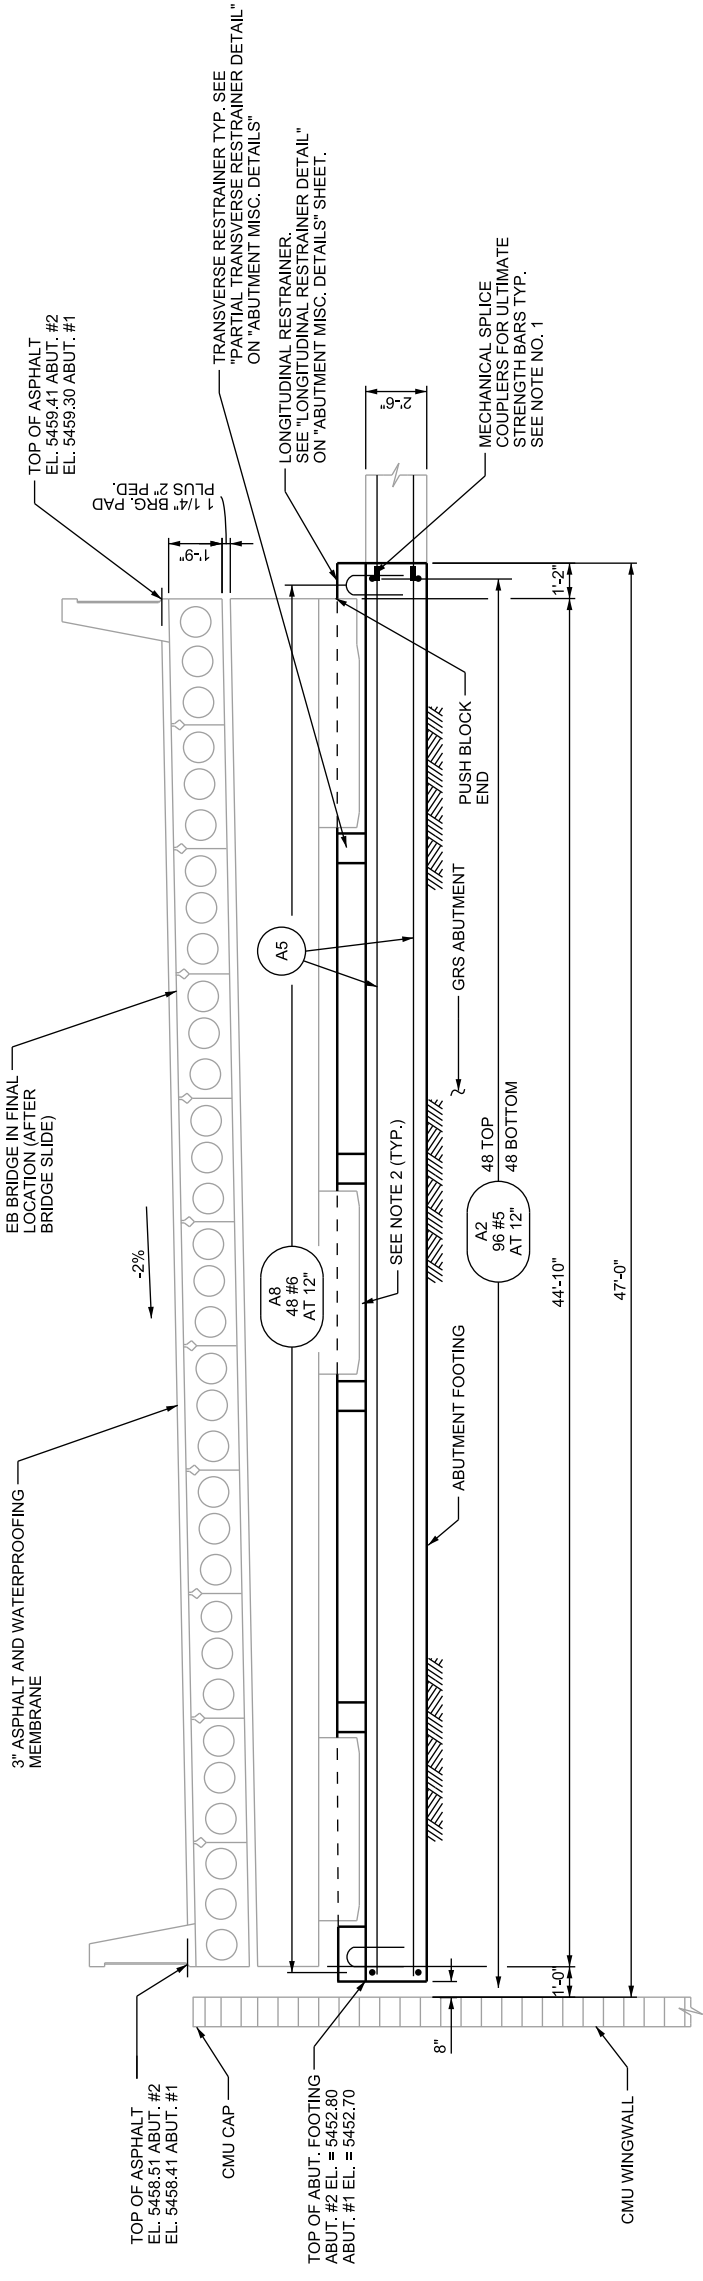

EB BRIDGE ABUTMENT FOOTING ELEVATION
 PHASE IV BRIDGE SLIDE COMPLETE