




**Figure 04\_I-84TypicalCrossSection - Typical cross-section details at the abutment of the new Interstate 84 Bridge. Do Not Use Unless Needed**

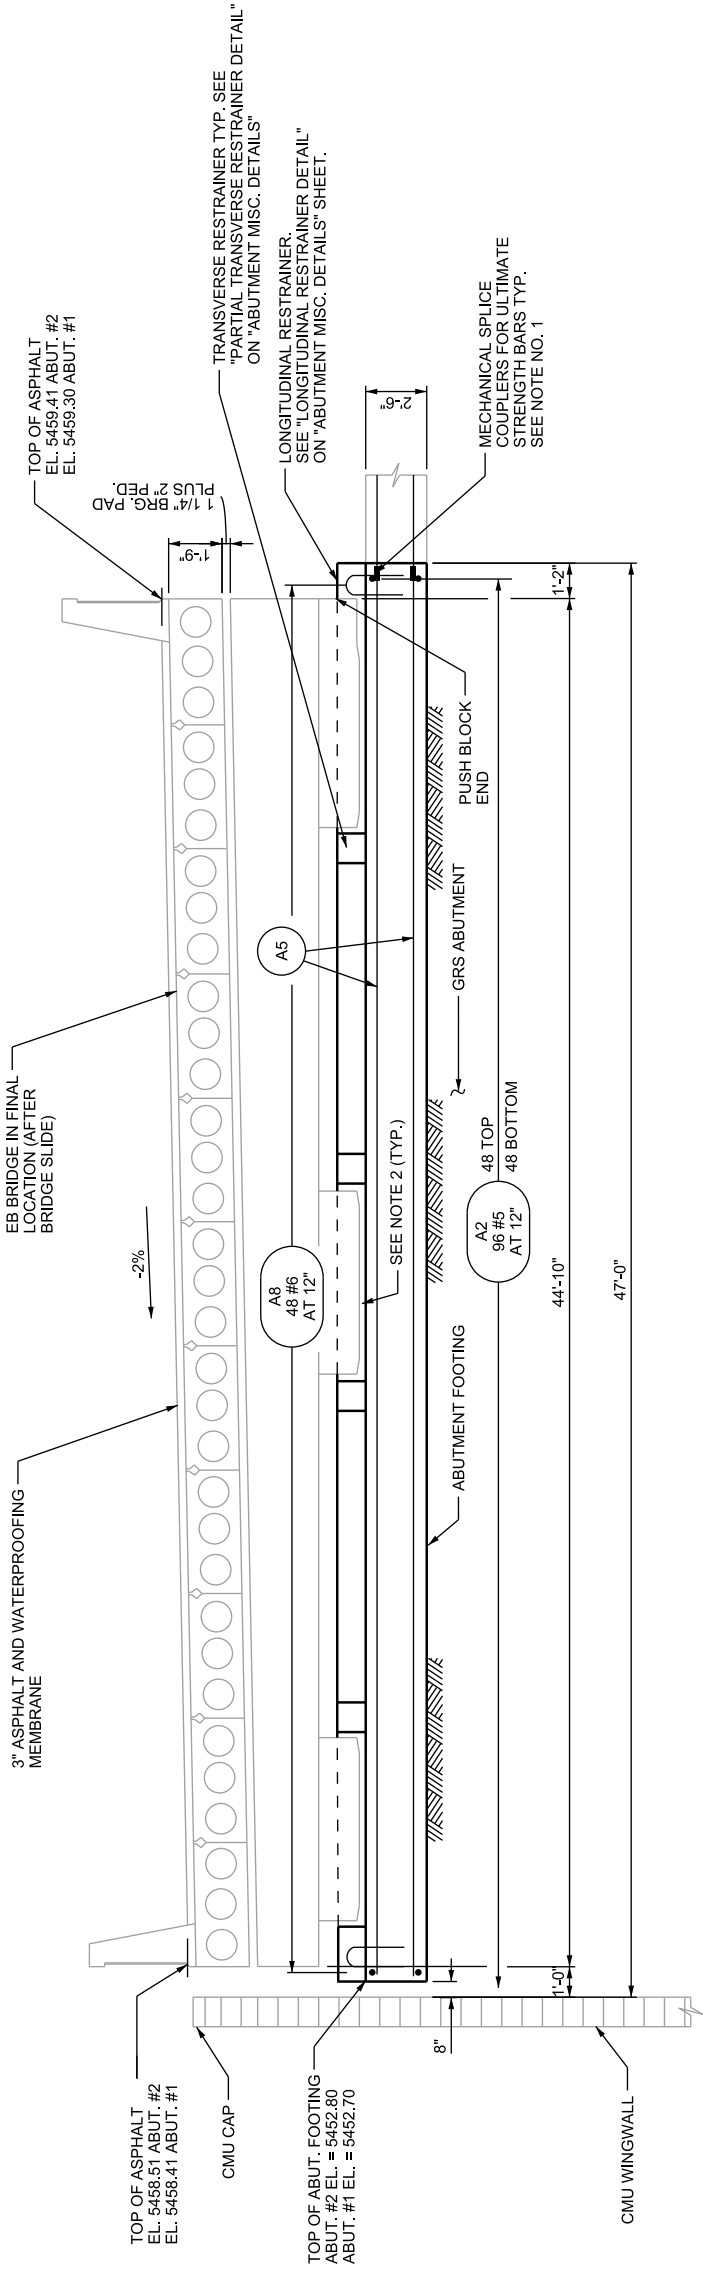

**EB BRIDGE ABUTMENT FOOTING ELEVATION**  
 PHASE IV BRIDGE SLIDE COMPLETE